


- EXC EXTERNAL CAM WHITE +TWO CORE WHITE
- DOC DOME CAM WHITE +TWO CORE WHITE
- Door Entry SEE INFO
- YUV COMPONENT BLACK CABLE 15MM
- CO COMPOSITE BLACK CABLE 8MM
- AC AC FLEX OUTLET FOR AV
- AC AC OUTLET FOR AV
- TS TOUCH PANEL 2 x Black Cresnet, 3 x CAT5 // 1 x White thin Video cable
- TELE TELEPHONE CABLE WHITE/ GREY CAT5
- AER FROM AERIAL BROWN
- SAT FROM SATELLITE DISH BLACK TWIN
- RF RF AERIAL WHITE TO TV POINT
- LAN LAN GREY CAT 5
- SPEAKER Pink 4 CORES
- AIR CON AIR CON 12 C BLK Cable from Main AC to AV room
- R RAKO Wall Panel slim metal/plastic back box only
- PIR PIR + 4 core Flex SENSOR
- PRIV Privalite Control CAT5 to both points

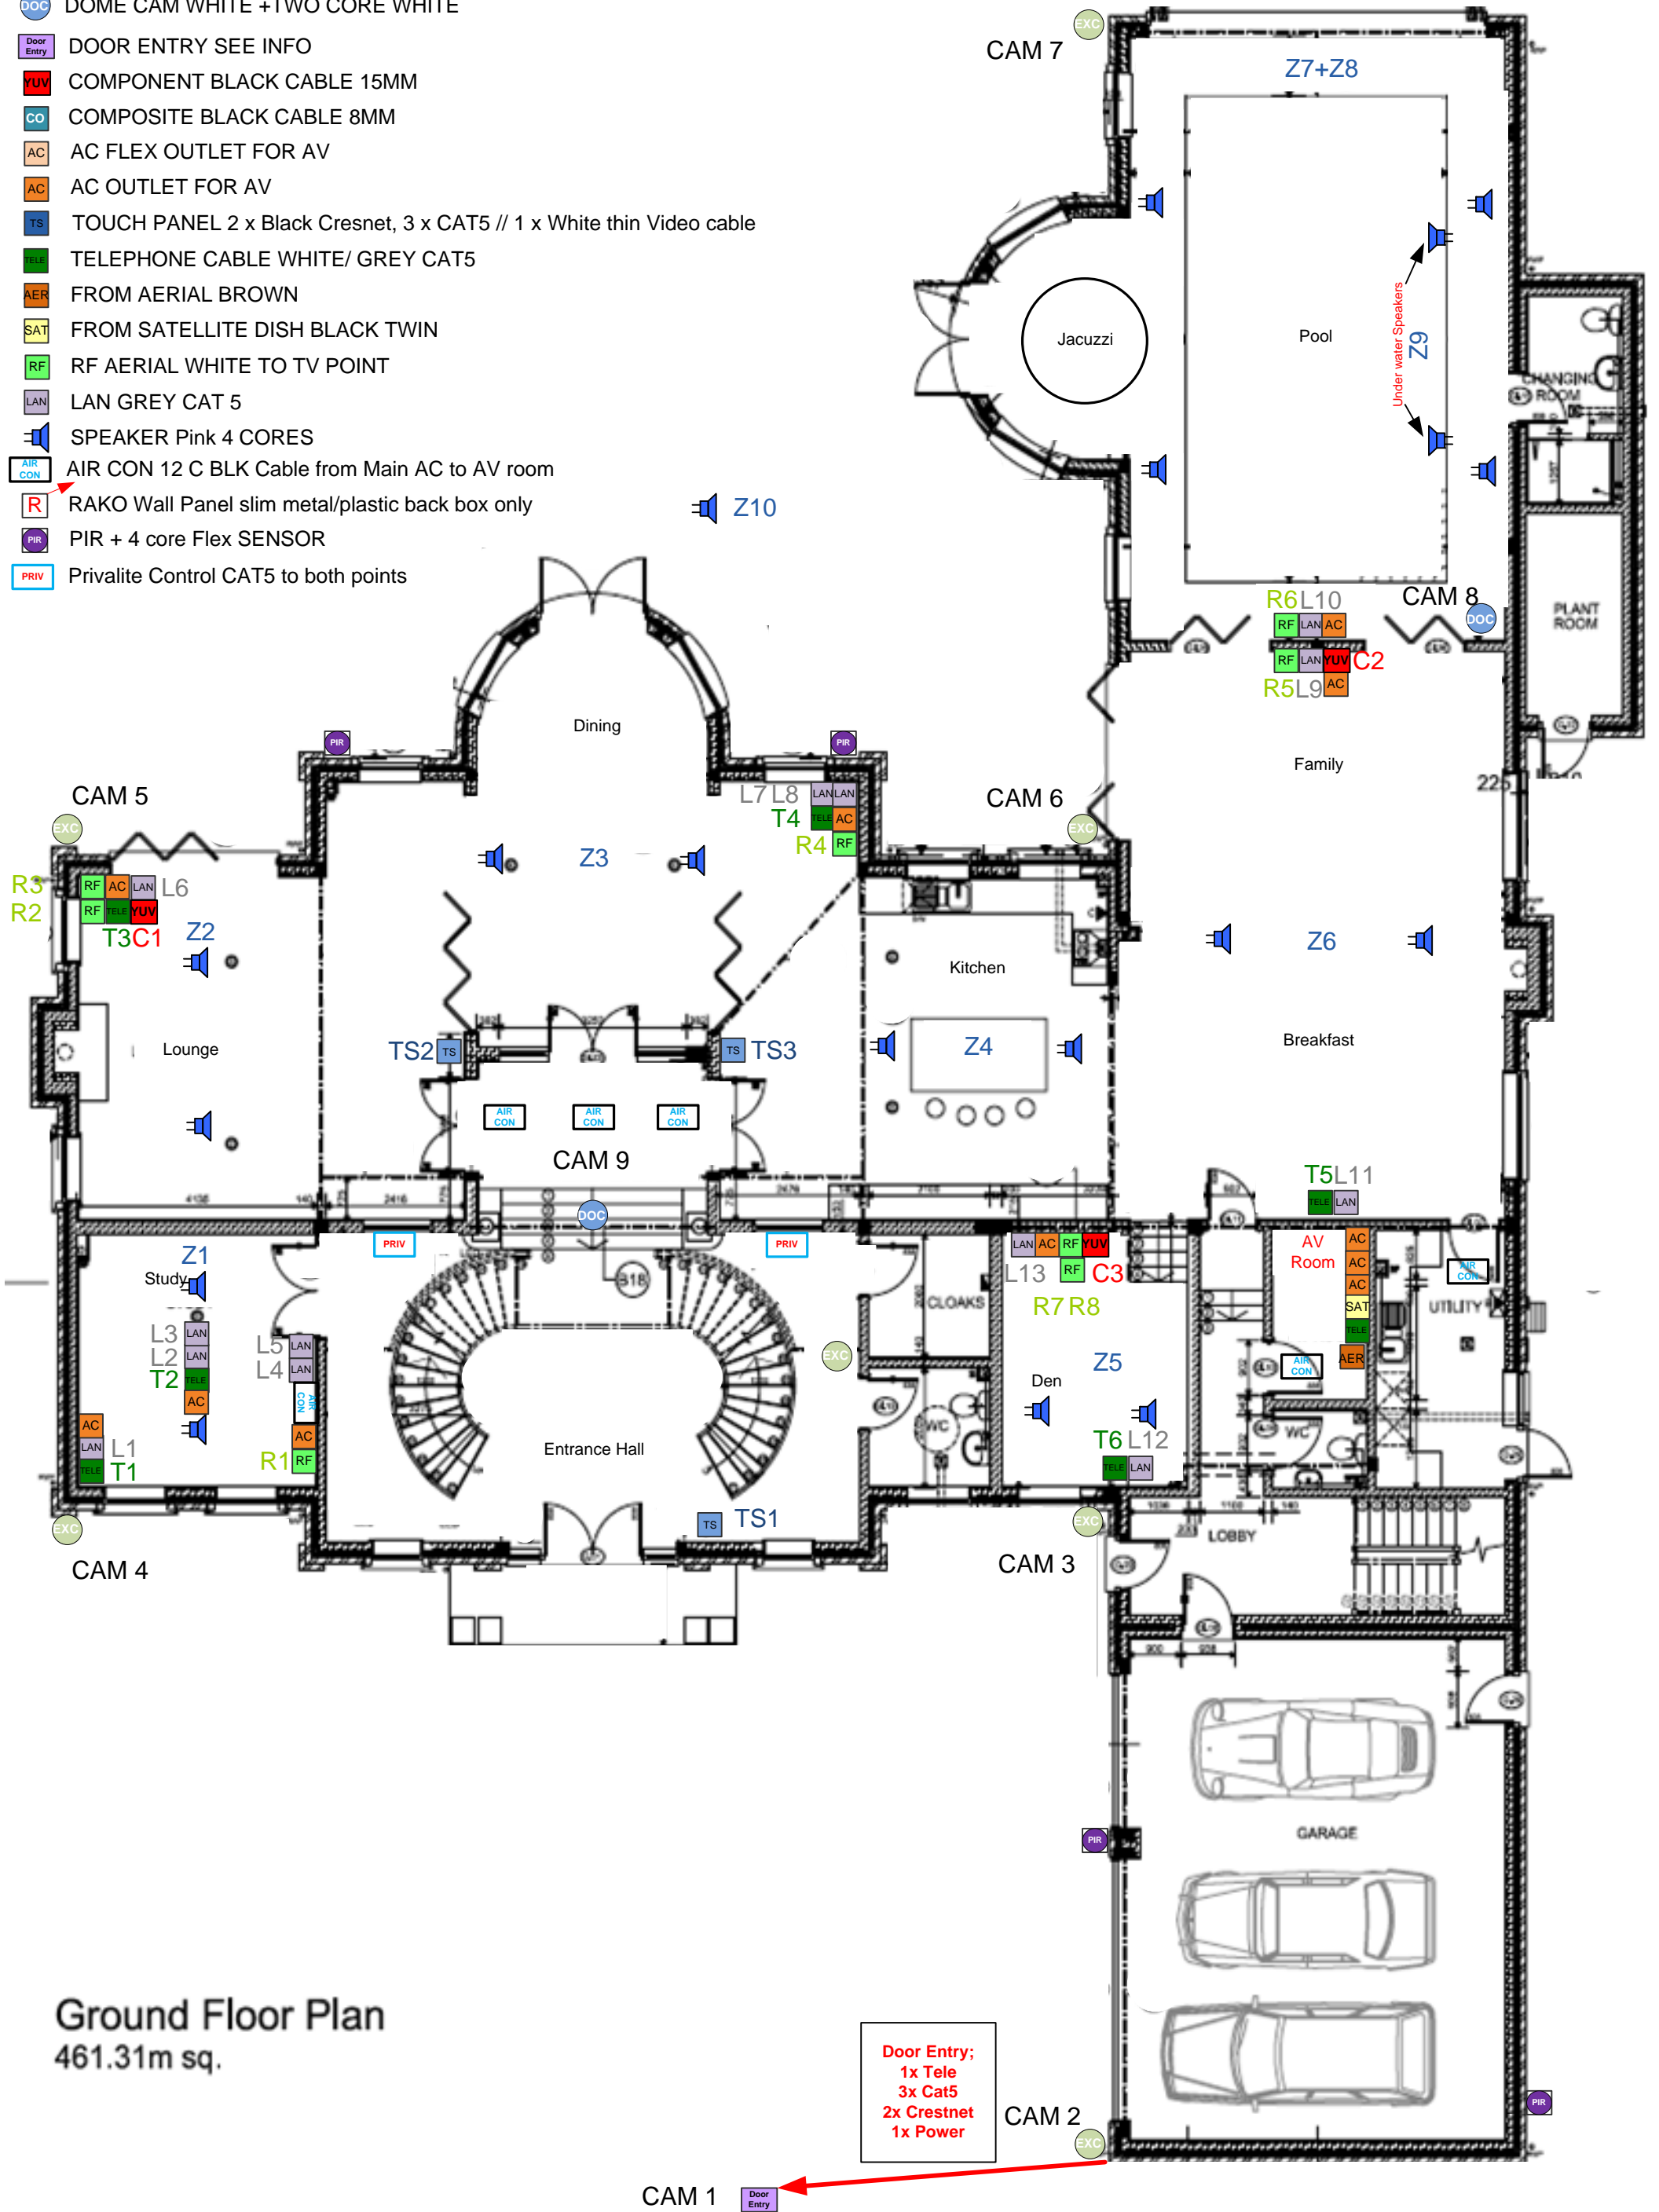

Ground Floor Plan
461.31m sq.

Door Entry;
1x Tele
3x Cat5
2x Crestnet
1x Power



CLIENT: Website	DRW R: Ground Floor AV System	09 March 2010
PAGE INFO: Website 3	LOCATION: Website	
REFERENCE NO: #####	VER: #####	CHECKED: PMB
		INT: DPB